
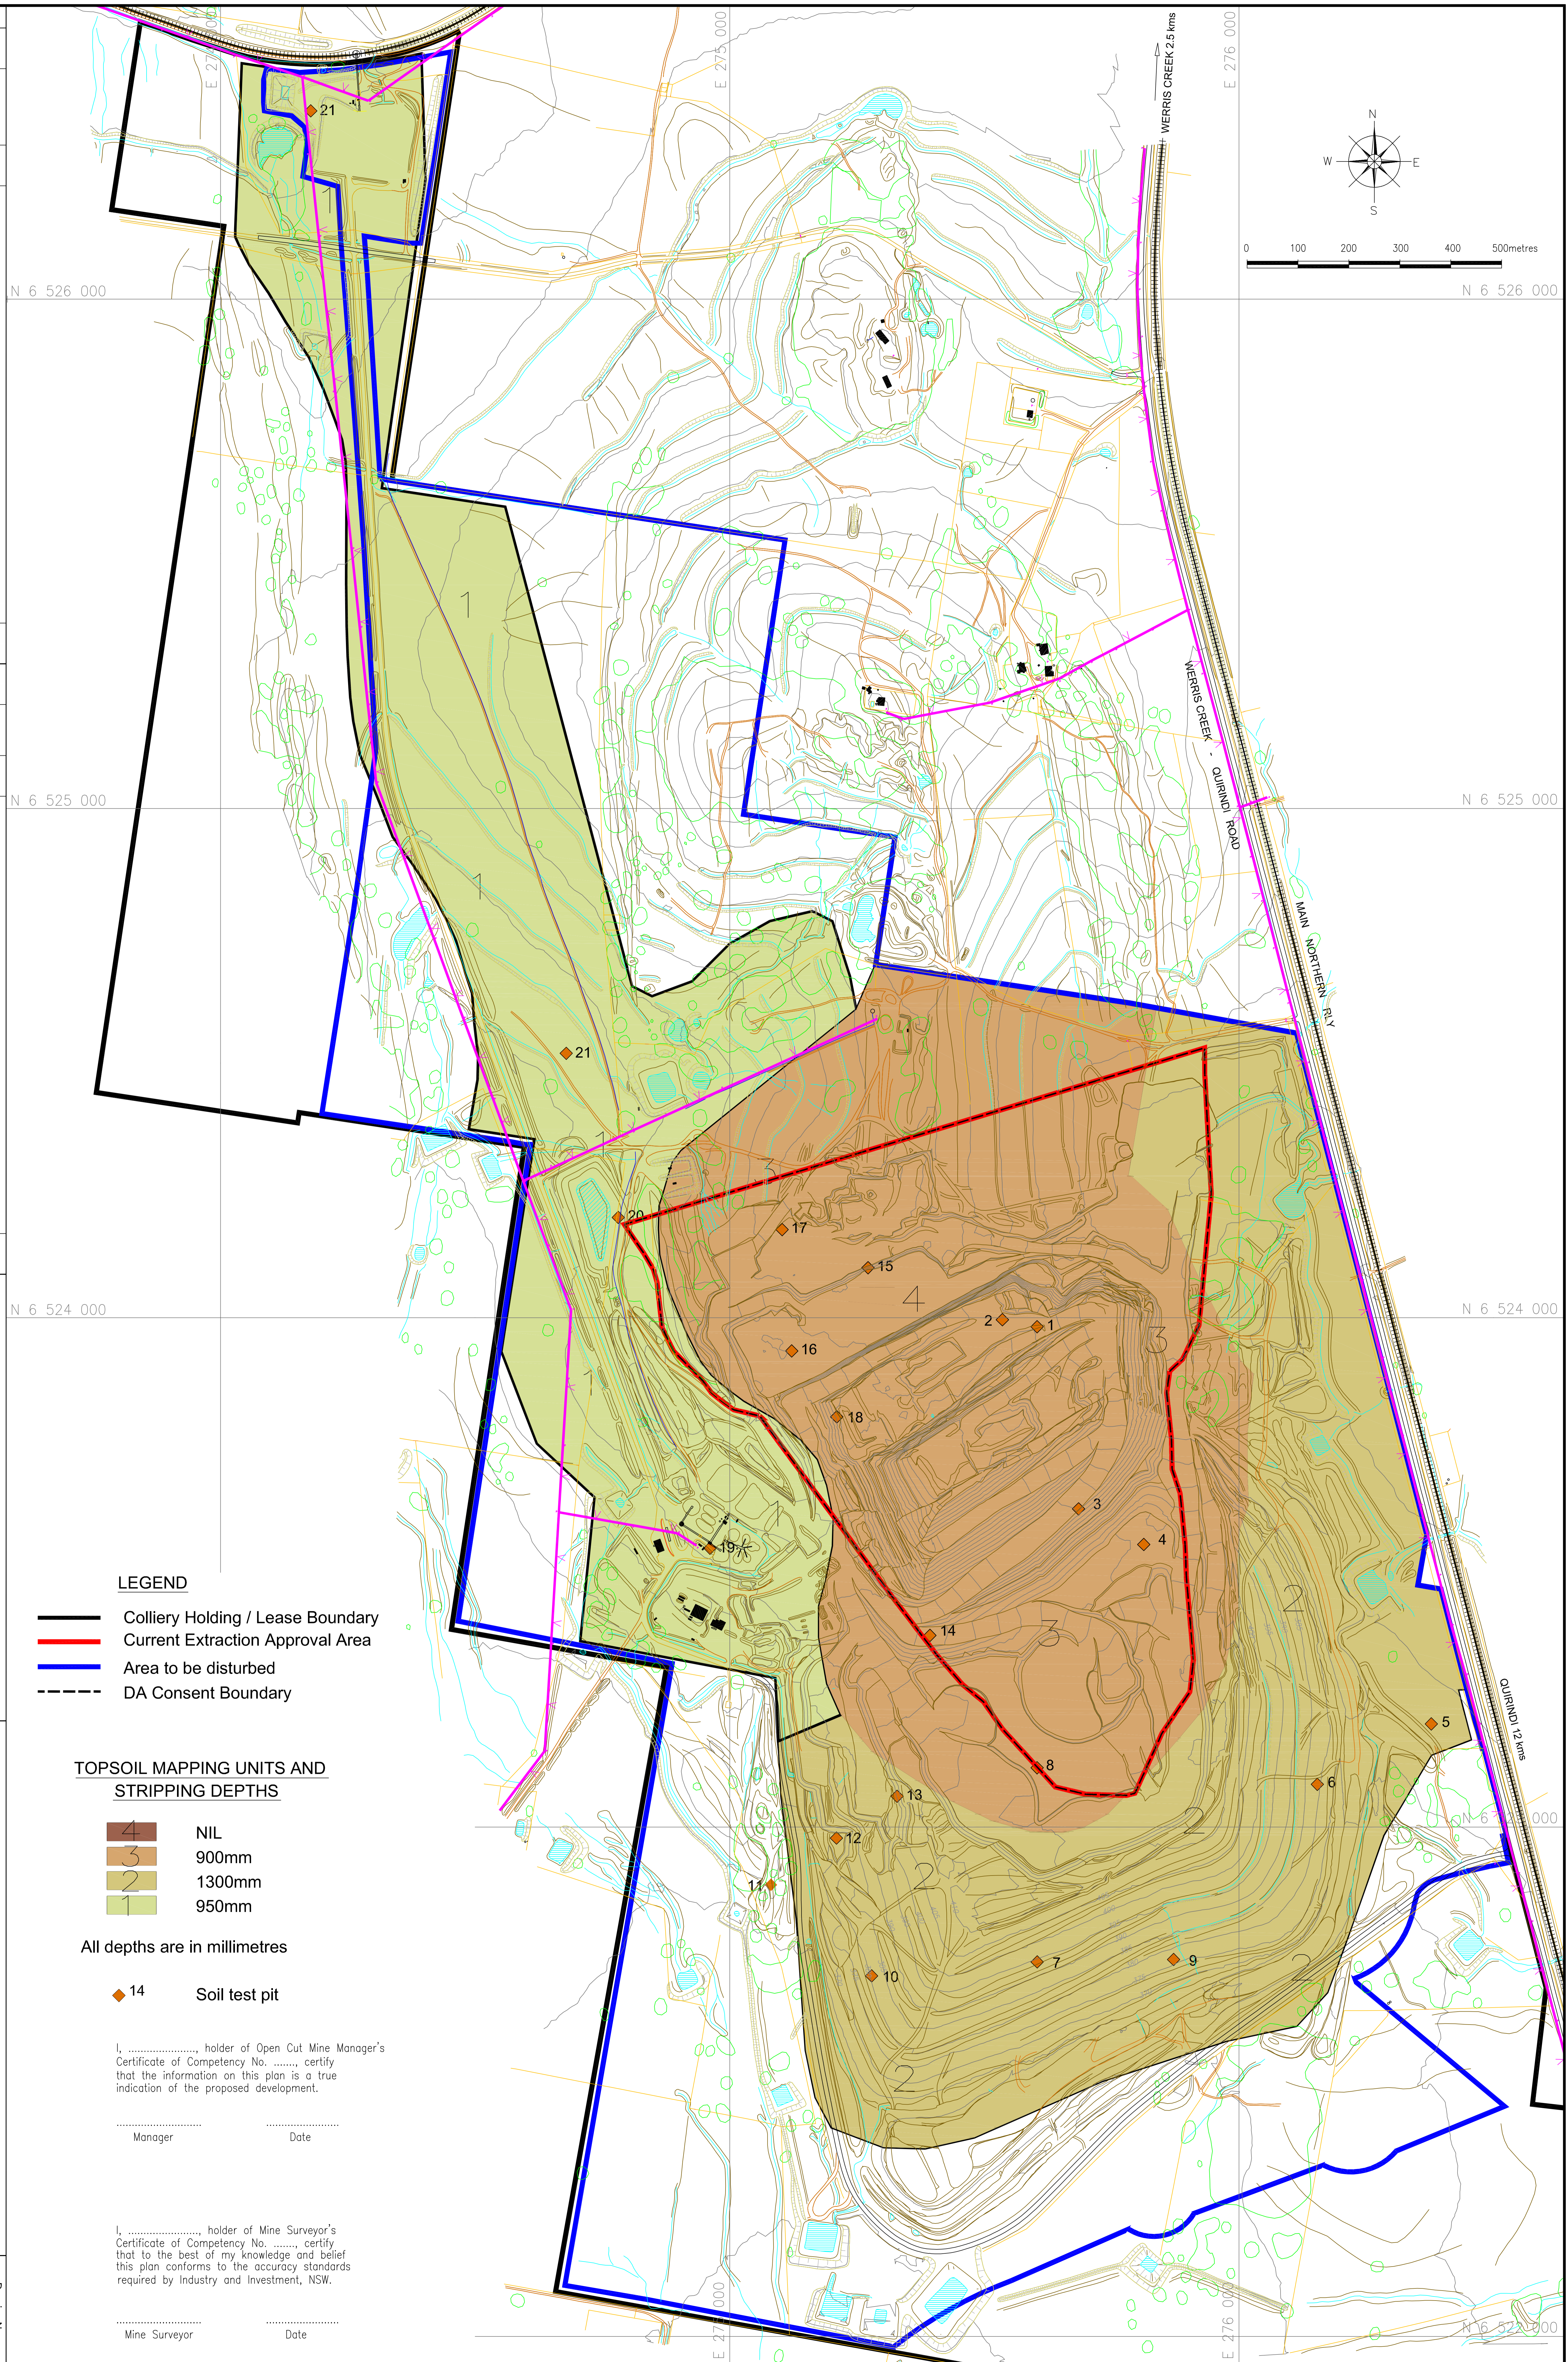


REVISIONS			
REV.	DATE	BY	DESCRIPTION


**Werris Creek Coal Pty Limited**  
 1435 Werris Creek Road, Werris Creek 2341  
 TEL. +61 2 6768 7039  
 Prepared by Horizon Surveying Pty Ltd Ph: 02 65 773214 Fax: 02 65 773216

**WERRIS CREEK MINE MINING AEMR PLAN**  
**PROPOSED LAND PREPARATION - PLAN 3**  
 Date: 30-5-2010  
 Scale: 1:4000  
 Drawn: NG  
 Checked: AW  
 Approved: CD  
 Drawing No. 000000-3  
 Revision No. 1  
 Sheet Size A0



- LEGEND**
- Colliery Holding / Lease Boundary
  - Current Extraction Approval Area
  - Area to be disturbed
  - DA Consent Boundary

- TOPSOIL MAPPING UNITS AND STRIPPING DEPTHS**
- 4 NIL
  - 3 900mm
  - 2 1300mm
  - 1 950mm
- All depths are in millimetres

◆ 14 Soil test pit  
 I, ....., holder of Open Cut Mine Manager's Certificate of Competency No. ...., certify that the information on this plan is a true indication of the proposed development.  
 \_\_\_\_\_  
 Manager Date

I, ....., holder of Mine Surveyor's Certificate of Competency No. ...., certify that to the best of my knowledge and belief this plan conforms to the accuracy standards required by Industry and Investment, NSW.  
 \_\_\_\_\_  
 Mine Surveyor Date